




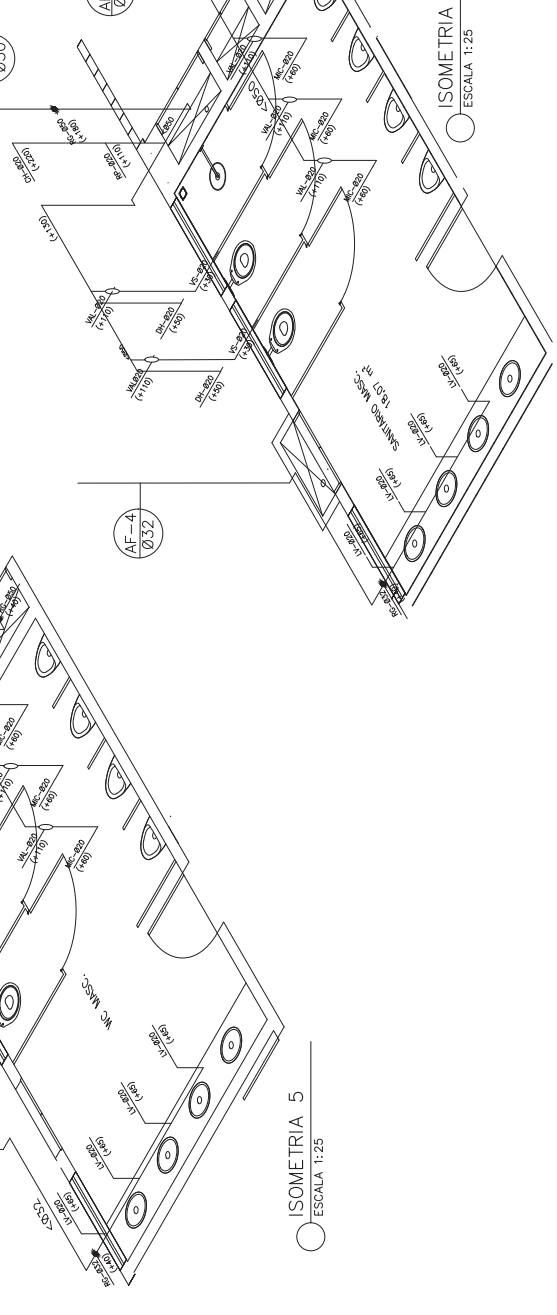

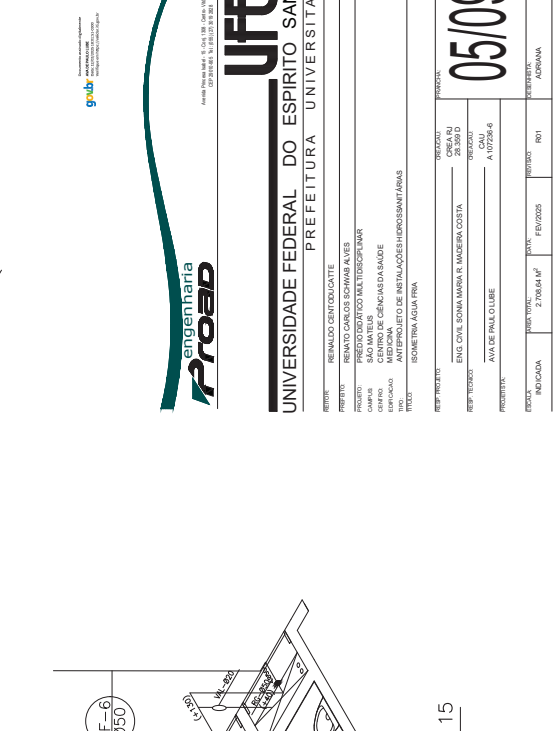

ISOMETRIA 24 E 24
ESCALA 1:25

ISOMETRIA 25
ESCALA 1:25

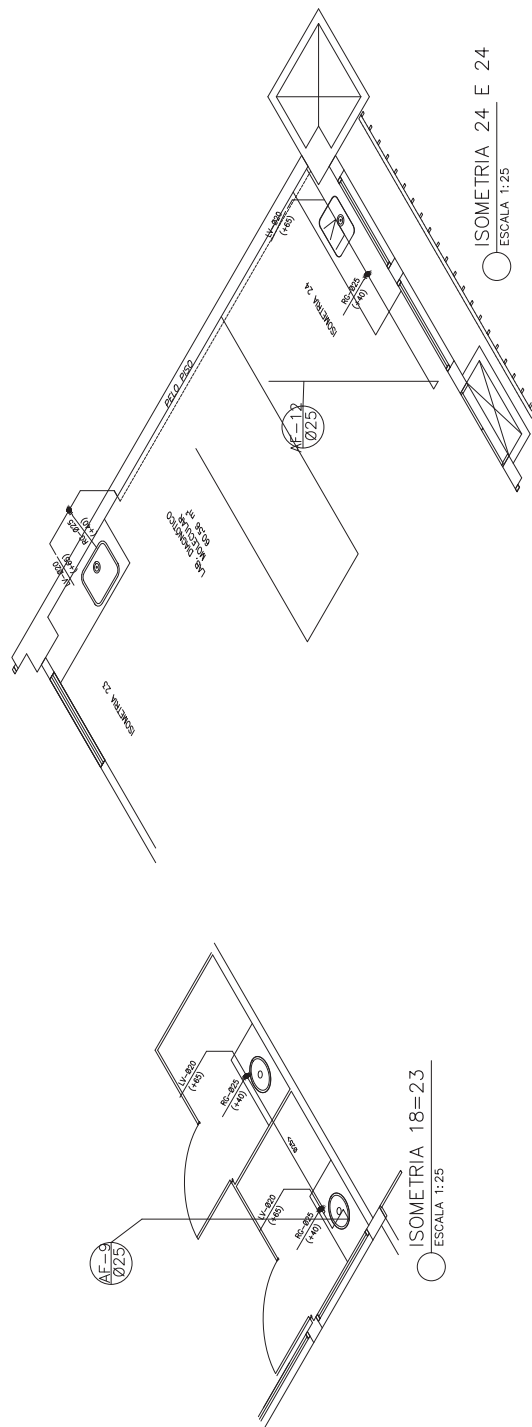