




CAIXA DE ALVENARIA DIM 0,90 X 0,40 cm
COM GREIHA DE FERRO FLUIDIDO

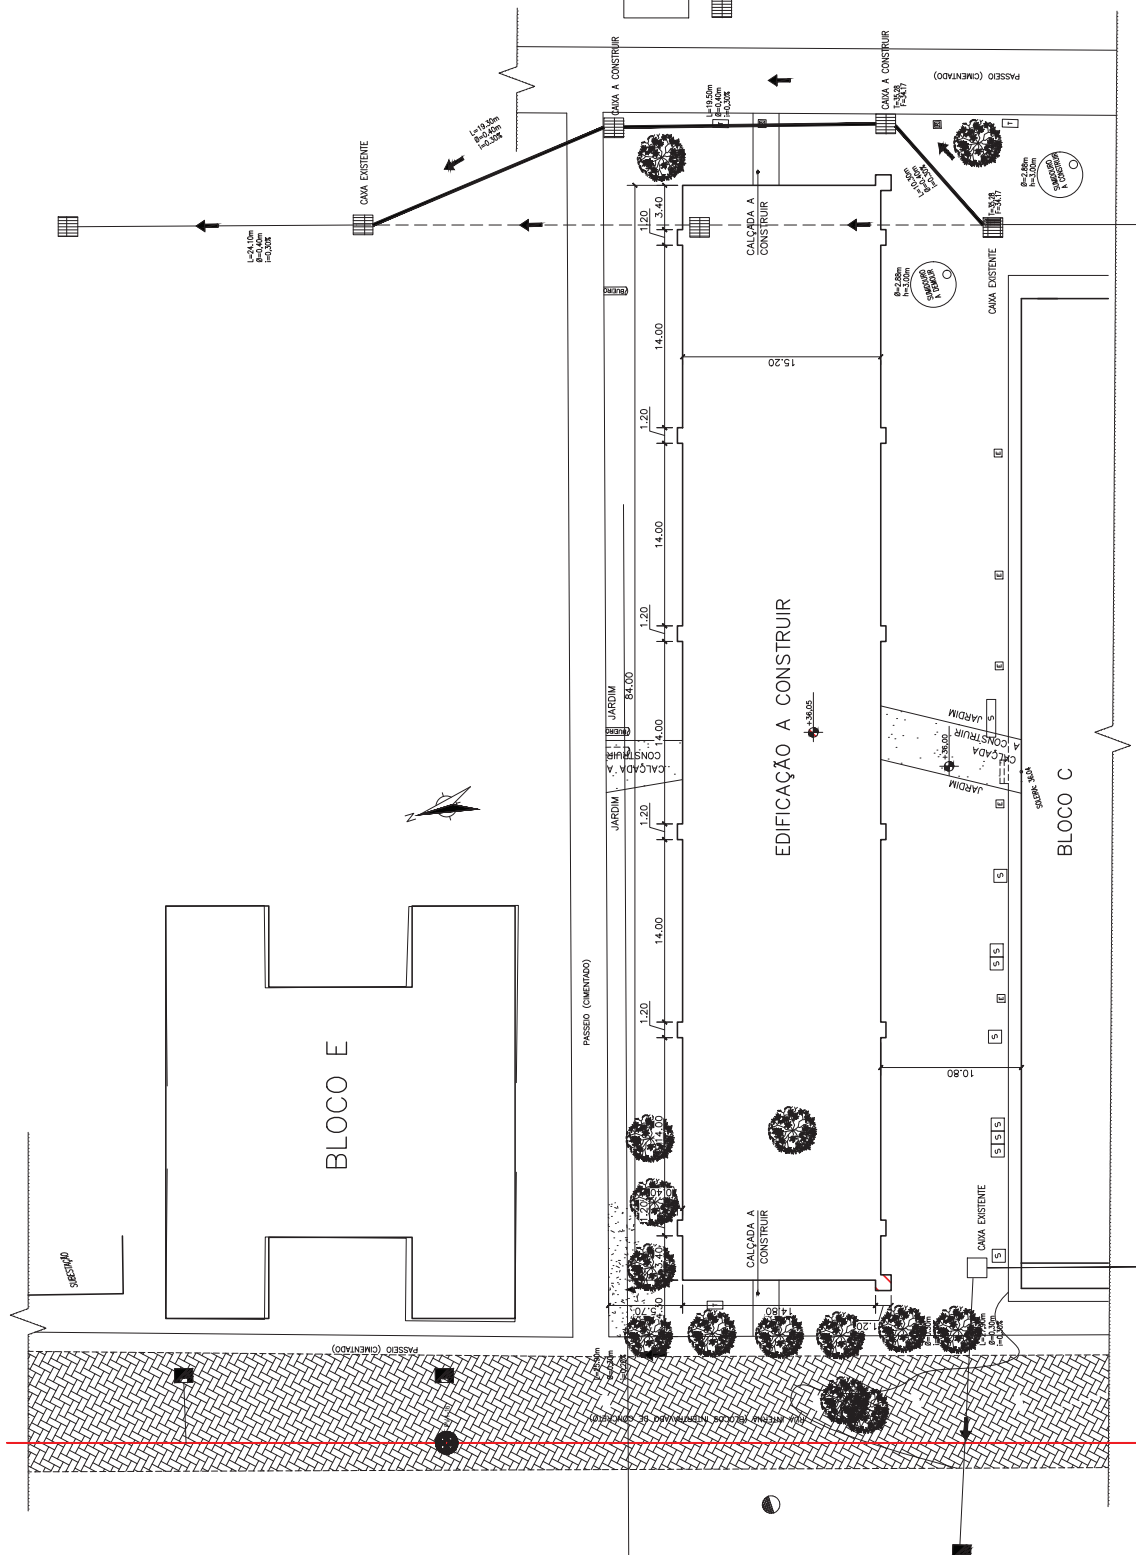

UFES
UNIVERSIDADE FEDERAL DO ESPÍRITO SANTO
PREFEITURA UNIVERSITÁRIA

ESP PROYECTO	OBJECION	RECEPCION
ENG CIVIL SONIA MARIA R. MADRERA COSTA RJ-263589D	CREA	
ESP TECNICO	OBJECION	
ARG AVILA DE PALMA LUISE CAU A 107286-A		
PROCESO FINAL		
ESCALA:	PRECISO EN T	DATA
1:200	21064 M ²	FEB/2025
		RBO
		CHIEF OF THE DOR

1000000